

FED. RD. DIV. NO.	STATE	COUNTY	PROJECT ID	ROUTE NO.	SHEET NO.
3	S.C.	GREENVILLE	0037686	S-164	13

ALIGNMENT CONTROL CAN BE FOUND ON REFERENCE DATA SHEETS 5A - 5I.


SEE SHEET 13A FOR BATESVILLE ROAD PROFILE

SEE SHEET 26 FOR GODFREY HAMMERHEAD PROFILE

SEE SHEET 26 FOR GODFREY ROAD PROFILE


SEE SHEETS 36 & 44 FOR CURB PROFILES

CONSTRUCTION PLANS

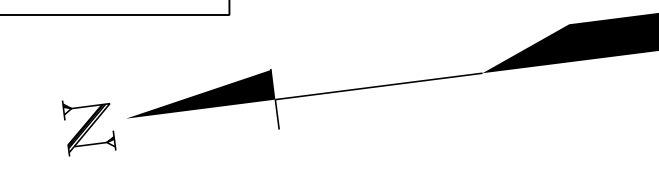

RELOCATE S-164 CENTERLINE FROM STA. 9+96.94 TO STA. 79+80.02 AND STA. 89+88.99 TO STA. 128+50.00

RELOCATE GODFREY ROAD CENTERLINE FROM STA. 10+00.00 TO STA. 12+85.00

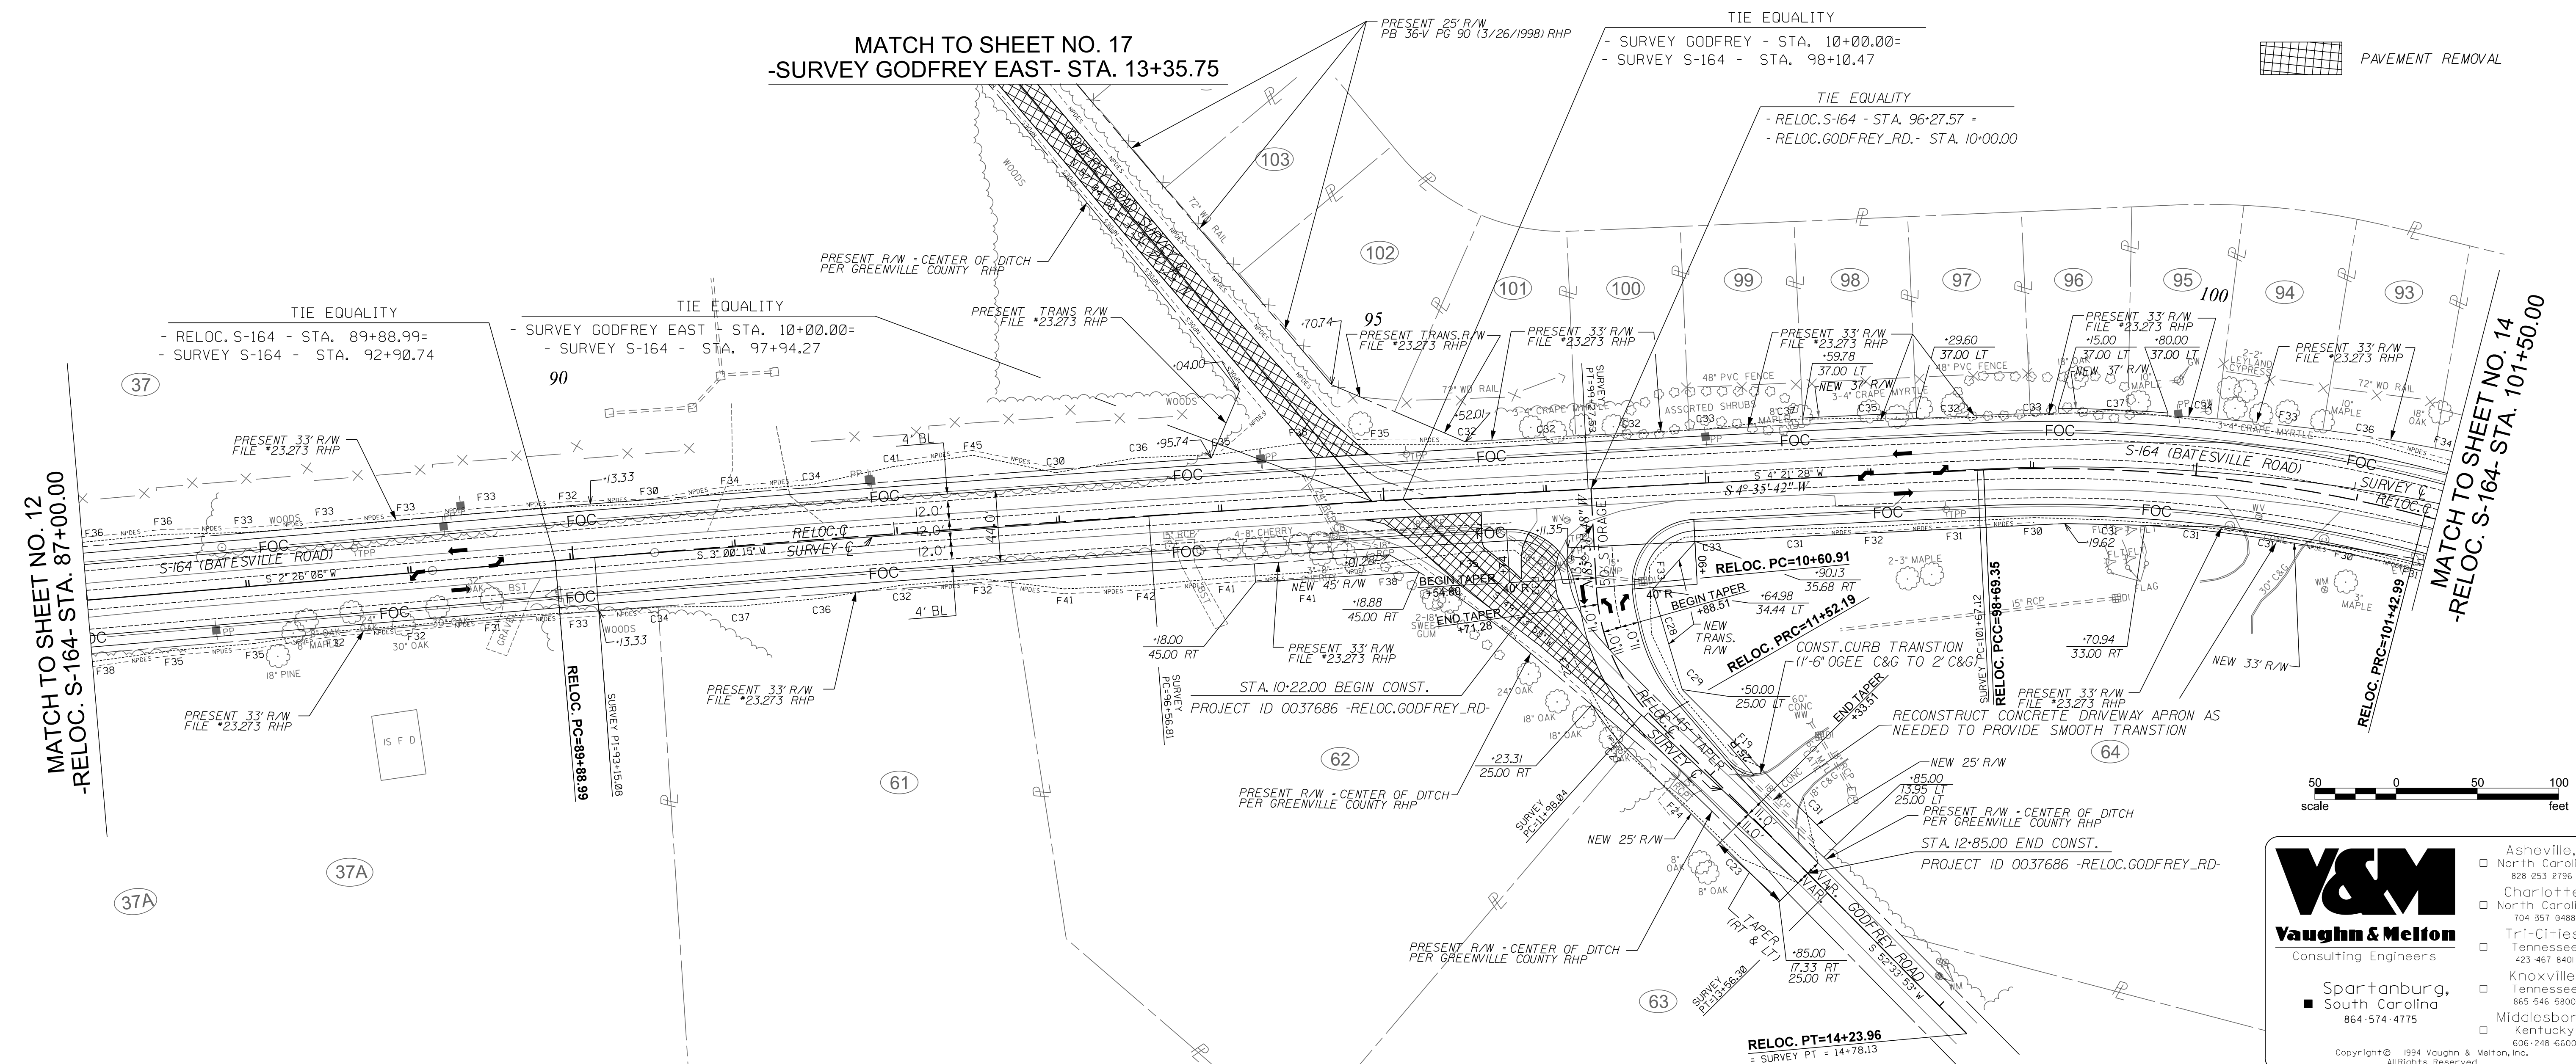

V&M
Vaughn & Melton
Consulting Engineers

Asheville, North Carolina 828 253 2796
Charlotte, North Carolina 704 357 0488
Tri-Cities, Tennessee 423 467 8401
Knoxville, Tennessee 865 546 5800
Middlesboro, Kentucky 606 248 6600

Spartanburg, South Carolina 864 574 4775

Copyright © 1994 Vaughn & Melton, Inc. All Rights Reserved.

5	V&M - CSE	1/4/2017	TRACT 31; REMOVED TRANSITION R/W
4	V&M - JDS	4/4/2016	ADDED SURVEY CENTERLINE; NPDES AROUND PAVEMENT
3	V&M - JDS	2/26/2016	TRACTS 95,96,98; ADDED R/W OBTAINS
2	V&M - JDS	2/26/2016	TRACT 93; REDUCED SLOPE/NPDES LIMITS
1	V&M - JDS	2/5/2016	EDITED R/W LABELS; REVISED NEW R/W AT GODFREY EAST
REV. NO.	BY	DATE	DESCRIPTION OF REVISION
TOPO.		DATE	
DWG.		DATE	RPG 4 - UPSTATE
R/W		DATE	

SOUTH CAROLINA
DEPARTMENT OF TRANSPORTATION
ROAD DESIGN COLUMBIA, S.C.

**S-164 / BATESVILLE ROAD
PLAN SHEET**

SCALE 1"=50' RTE. S-164 DWG. NO. PNI